


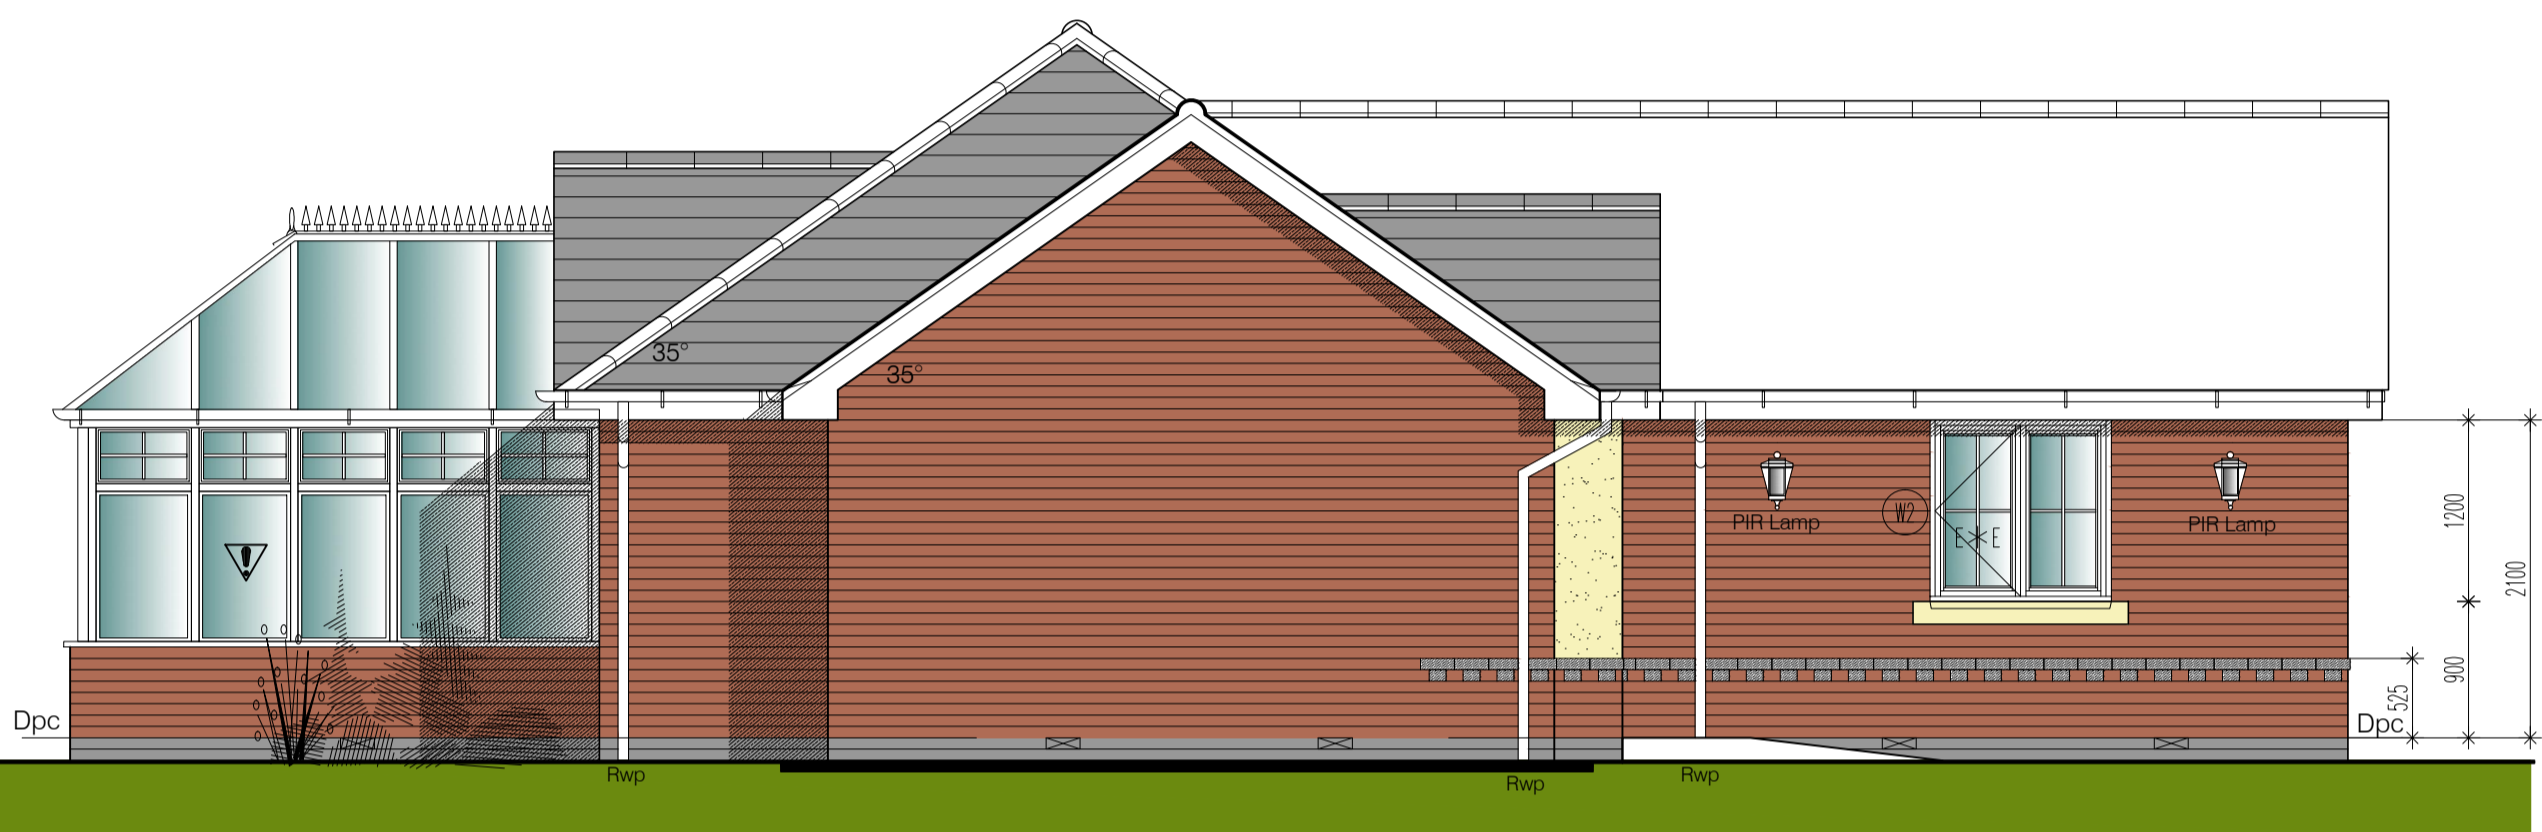


FRONT ELEVATION TO PARKER ROAD




L.H. SIDE ELEVATION

ROOF PLAN 1:200

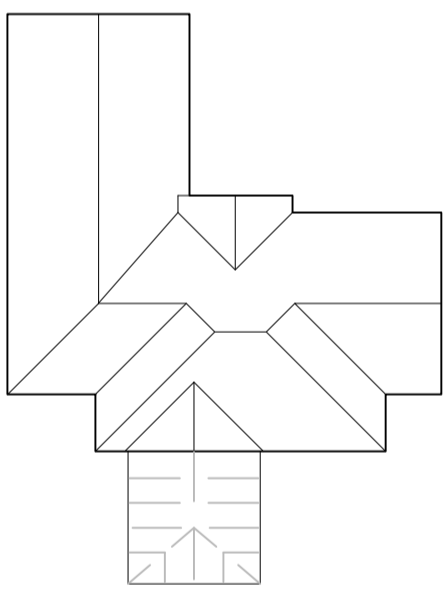

REAR ELEVATION

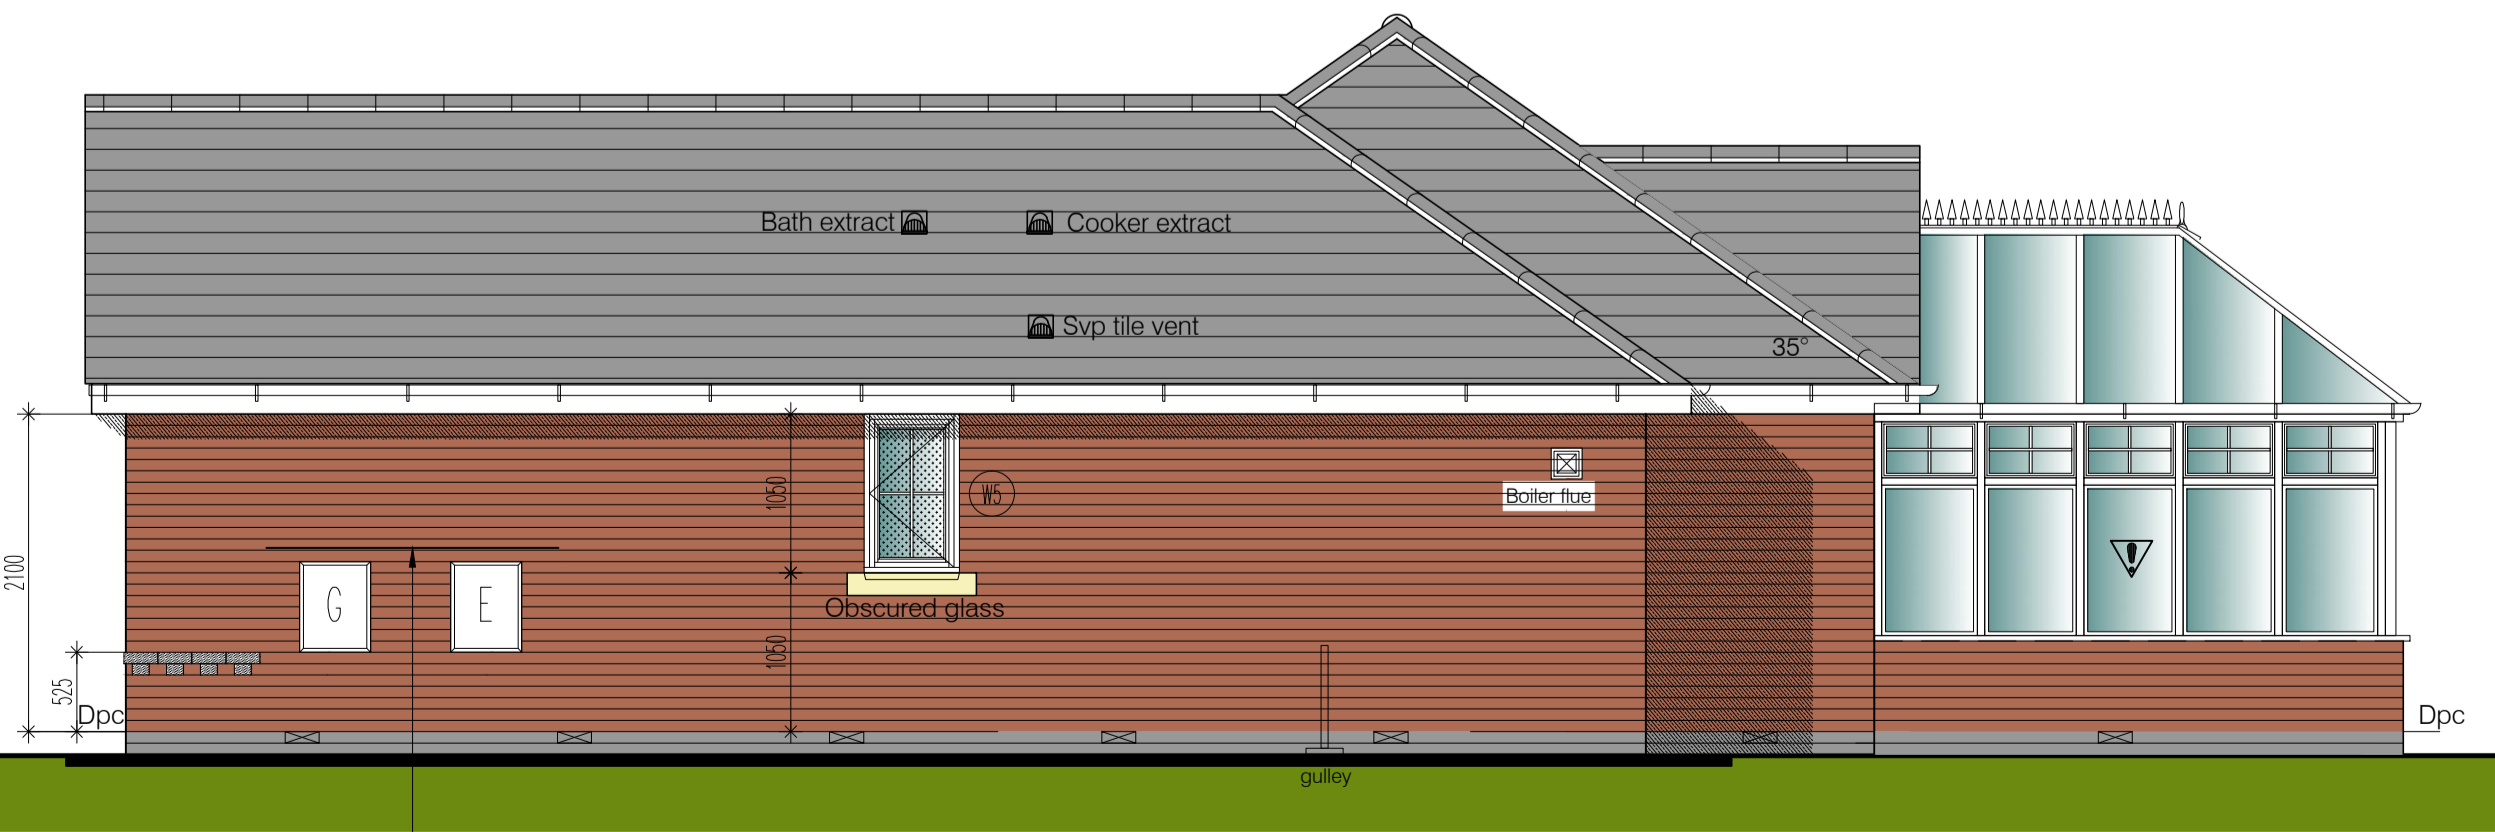

R.H. SIDE ELEVATION

Dove

Architectural Design
Architectural & Building Design Consultants

2 East Drive,
Doveridge,
Nr Ashbourne,
Derbyshire,
DE6 5NU
DOVEARCHITECTURE@GMAIL.COM
Mobile: 07967 216935

PROJECT

Proposed development at:-
Parker Rd / Phillips Ave,
Ashmore Park, Wednesfield.

FTI Alexander Mason Ltd

PLOT 1. TYPE
ELEVATIONS

SCALE
1:50 & 1:100
DATE
December 2013

DRAWING NO
156/WD/02

Rev
Amendment
Written dimensions to be taken only. Do not scale from drawing.
Minor inaccuracies may occur due to printing processes.
Date